


Dimensions are approximate.

Unit: mm

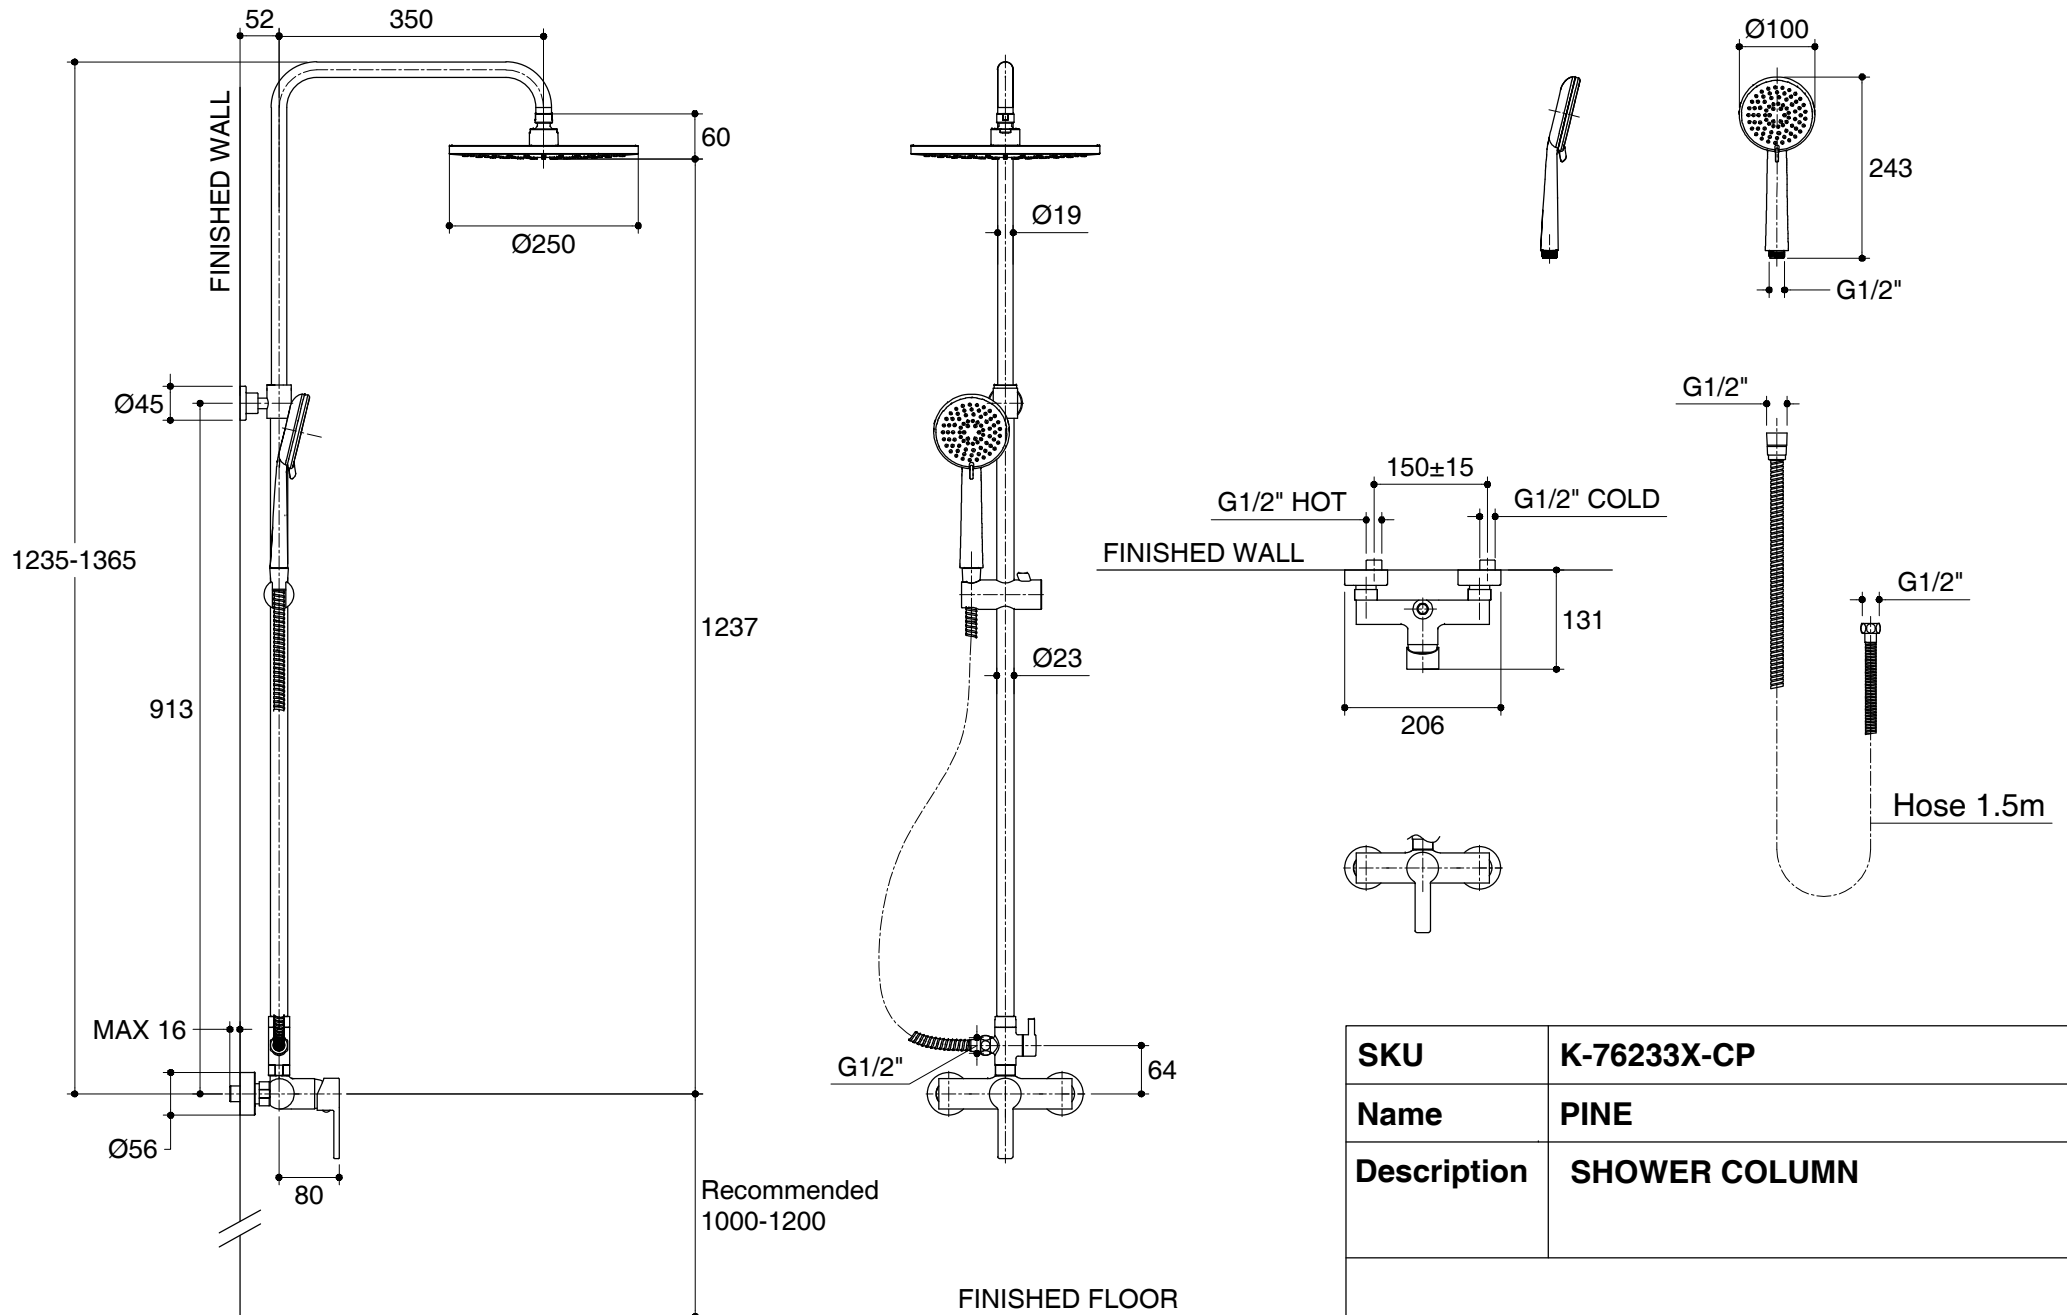

Recommended  
1000-1200

FINISHED FLOOR

<b>SKU</b>	<b>K-76233X-CP</b>
<b>Name</b>	<b>PINE</b>
<b>Description</b>	<b>SHOWER COLUMN</b>

\*The recommended dimension for installation can be adjusted according to user preferences and layout.